

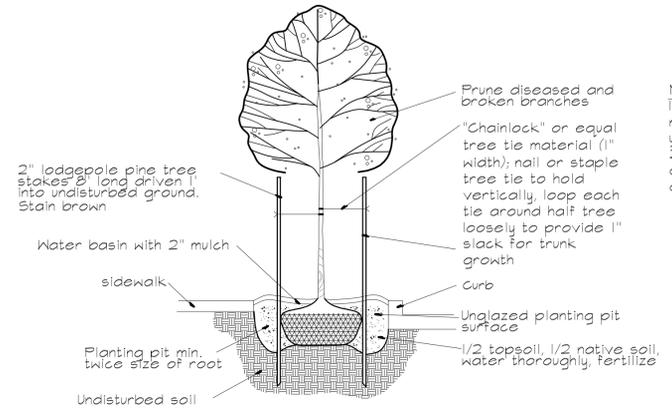


5:\2025\mill creek sports\mill creek sports - ls#4.dwg

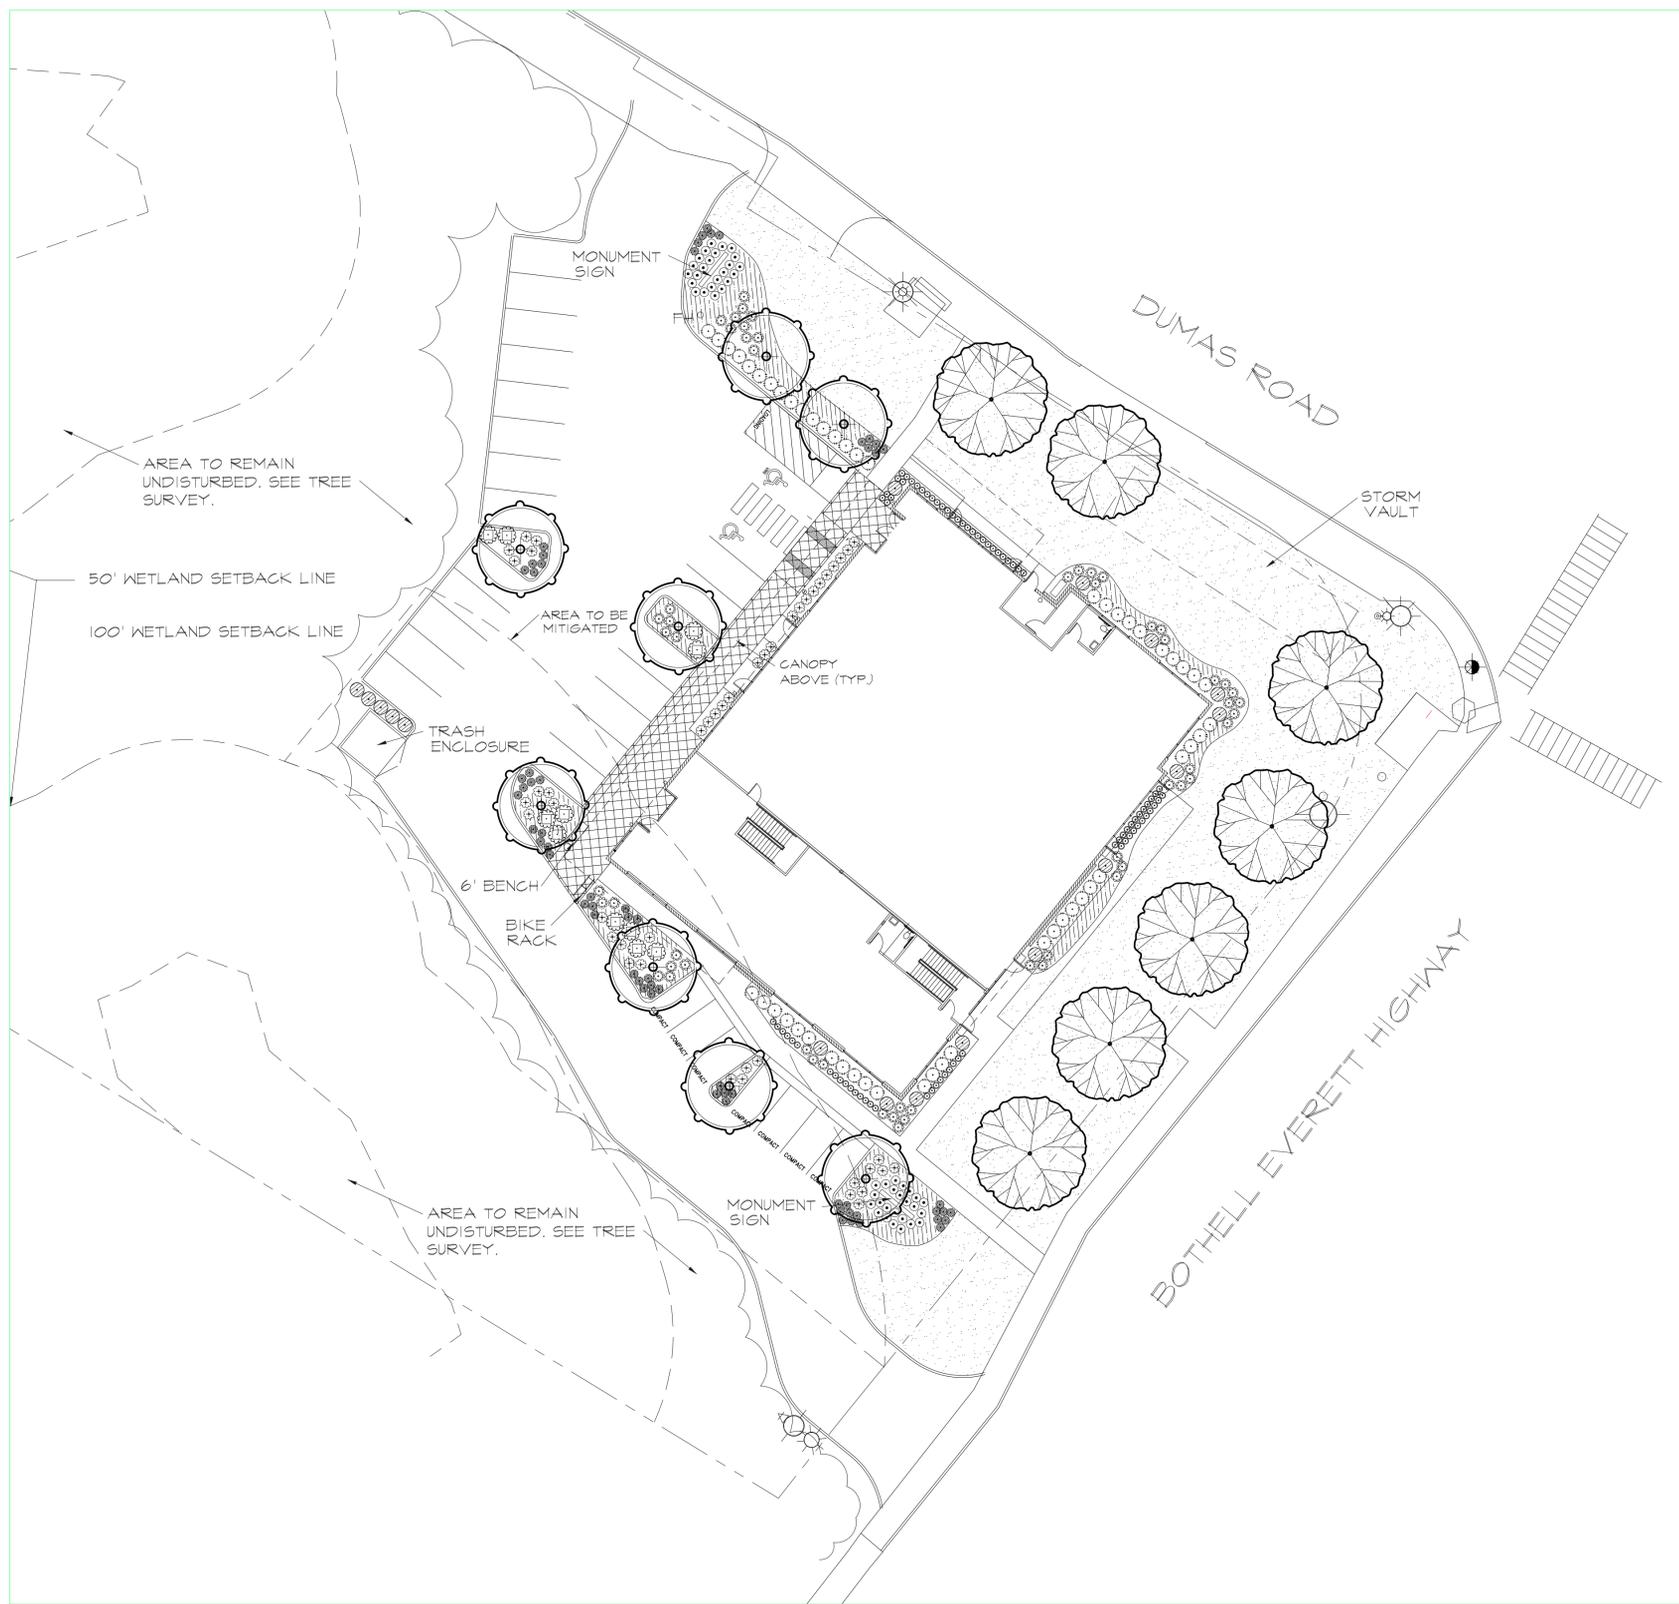


Note:
1. Installation includes removal of stakes one year after installation.
2. Adjust tree ties during establishment to allow for growth.

STREET TREE PLANTING DETAIL
No Scale

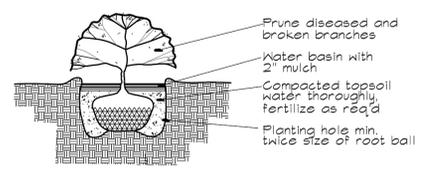

SHRUB PLANTING DETAIL
No Scale

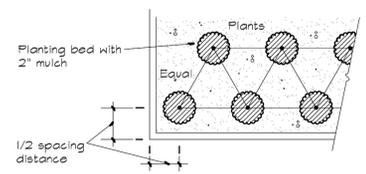

GROUND COVER SPACING DETAIL
No Scale- Triangular Spacing

NOTES

1. Subgrades, including berms, to within 1/10th foot provided by General Contractor unless otherwise noted.
2. Subgrade shall be scarified or rototilled if conditions require.
3. 4" depth 3-way topsoil or equal in all planting areas.
4. 2" depth fine grade bark mulch in all planting beds.
5. All plant material shall be healthy, full and conform to USA standard nursery stock, latest edition.
6. Plant material of size or kind not available may be substituted only with approval of Landscape Architect or Owner.
7. All mass plantings shall have triangular spacing.
8. All tree pits shall be inspected to insure proper drainage.
9. Positive drainage shall be maintained. Mound planting areas minimum 6".
10. Landscape Contractor shall maintain site until final inspection and acceptance by Owner.

PLANT LIST

SYMBOL	BOTANICAL / COMMON	*QUANTITY	SIZE	CONDITION
	<i>Acer rubrum</i> 'Red Sunset' / Red Sunset Maple	7	2" cal.	B&B
	<i>Fraxinus oxycarpa</i> 'Raywood' / Raywood Ash	4	2" cal.	B&B
	<i>Thuja O.</i> 'emerald green' / Emerald Green Arborvitae	13	6' min	B&B
	<i>Rhododendron Unique</i> / Unique Rhododendron	11	5 gallon	full & bushy
	<i>Pennisetum alopecuroides</i> 'Hameln' / Fountain Grass	52	5 gallon	full & bushy
	<i>Lavandula a.</i> 'Hidcote' / Hidcote Lavender	56	2 gallon	full & bushy
	<i>Nandina domestica</i> 'Harbour Dwarf' / Harbour Dwarf Nandina	46	2 gallon	full & bushy
	<i>Calluna vulgaris</i> 'Corbetts Red' / Corbetts Red Heather	48	1 gallon	full & bushy
	<i>Festuca glauca</i> 'Elija Blue' / Blue Fescue	54	1 gallon	full & bushy
	<i>Hemerocallis</i> 'Stella de Oro' / Daylily	64	1 gallon	full
	<i>Arctostaphylos uva-ursi</i> / Kinnikinnik		4" pots 18" o.c.	full
	Sodded Lawn			

* Confirm all plant quantities



LANDSCAPE PLAN
SCALE: 1"=20'



MAIN STREET DESIGN
LANDSCAPE ARCHITECTURE
9402 Tidal Court (206) 842-7886
Bellevue, WA 98110

New Building For

Scott Mahlum
Mill Creek Sports
1200 Dumas Road
Mill Creek, WA 98012

LANDSCAPE PLAN

LANDE MUELLER & ASSOCIATES

A R C H I T E C T S

130 LAKESIDE • SUITE 250 • SEATTLE, WA 98122 • (206) 325-2553

sheet

15-063 job no. Harold C. drawn checked 12/15/15 date

1 SITE PLAN REVISIONS 2/24/16 date

no. revision