




**NORTH ELEVATION**

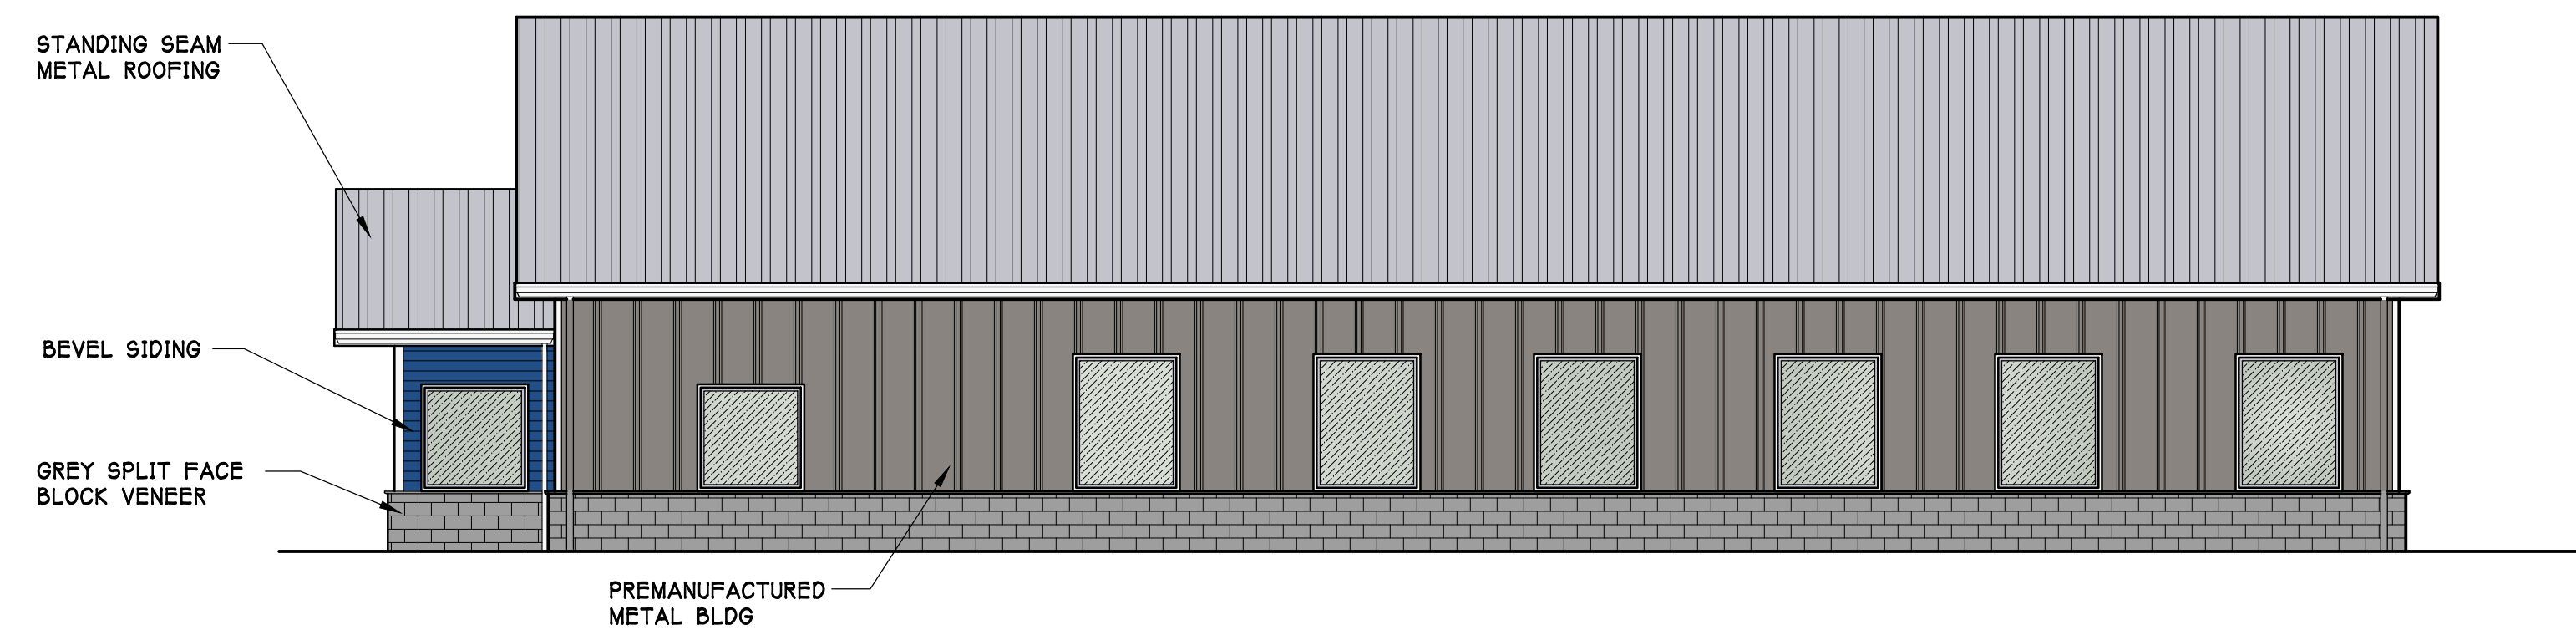

**WEST ELEVATION**

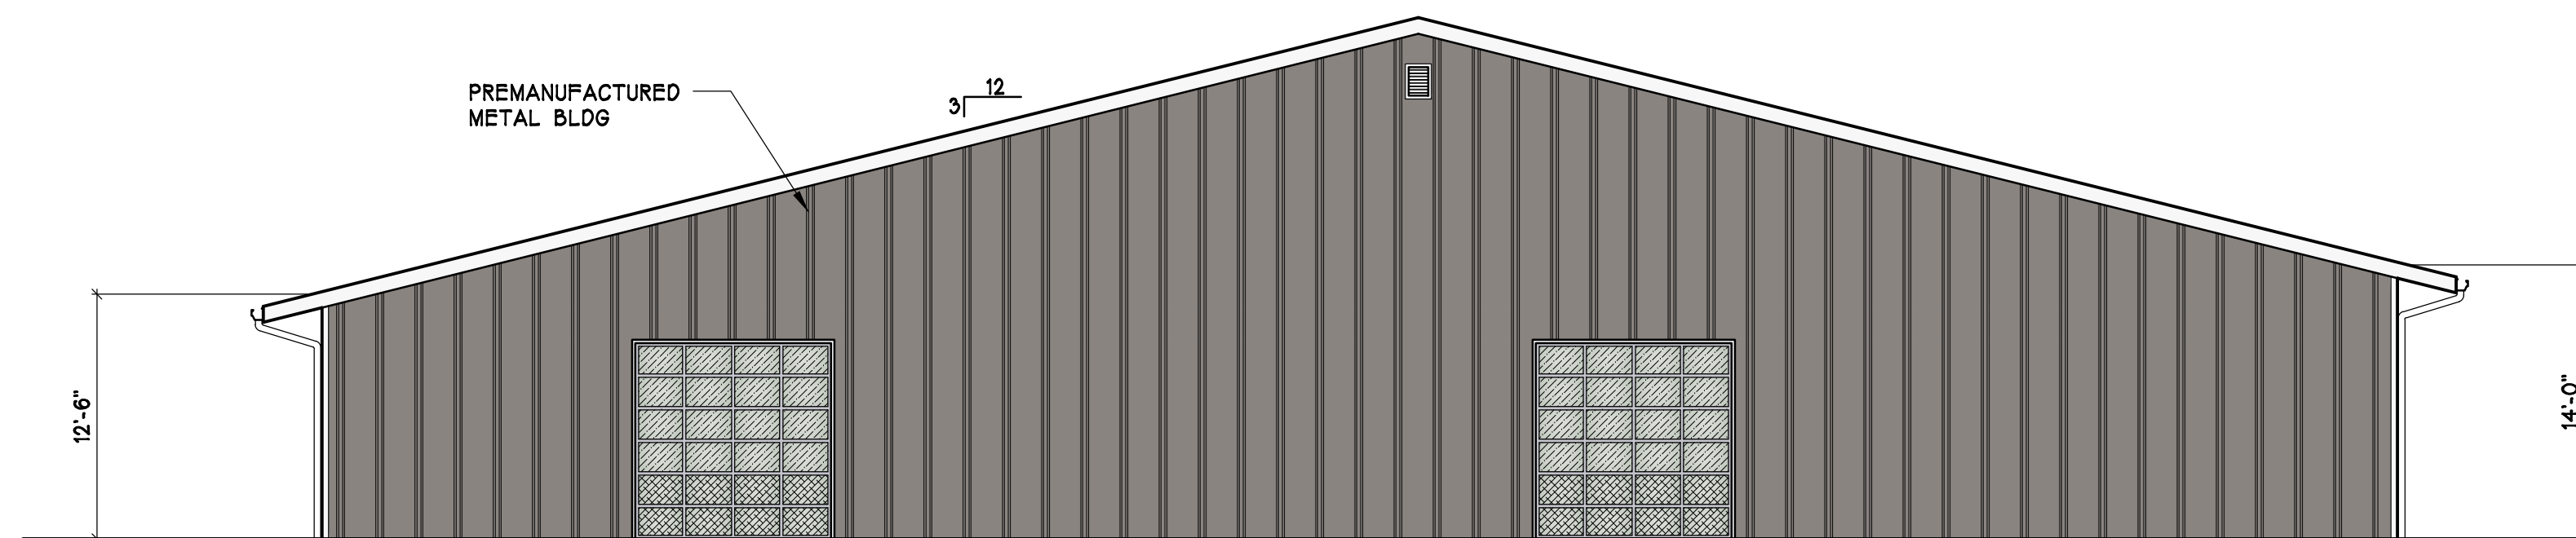

**SOUTH ELEVATION**

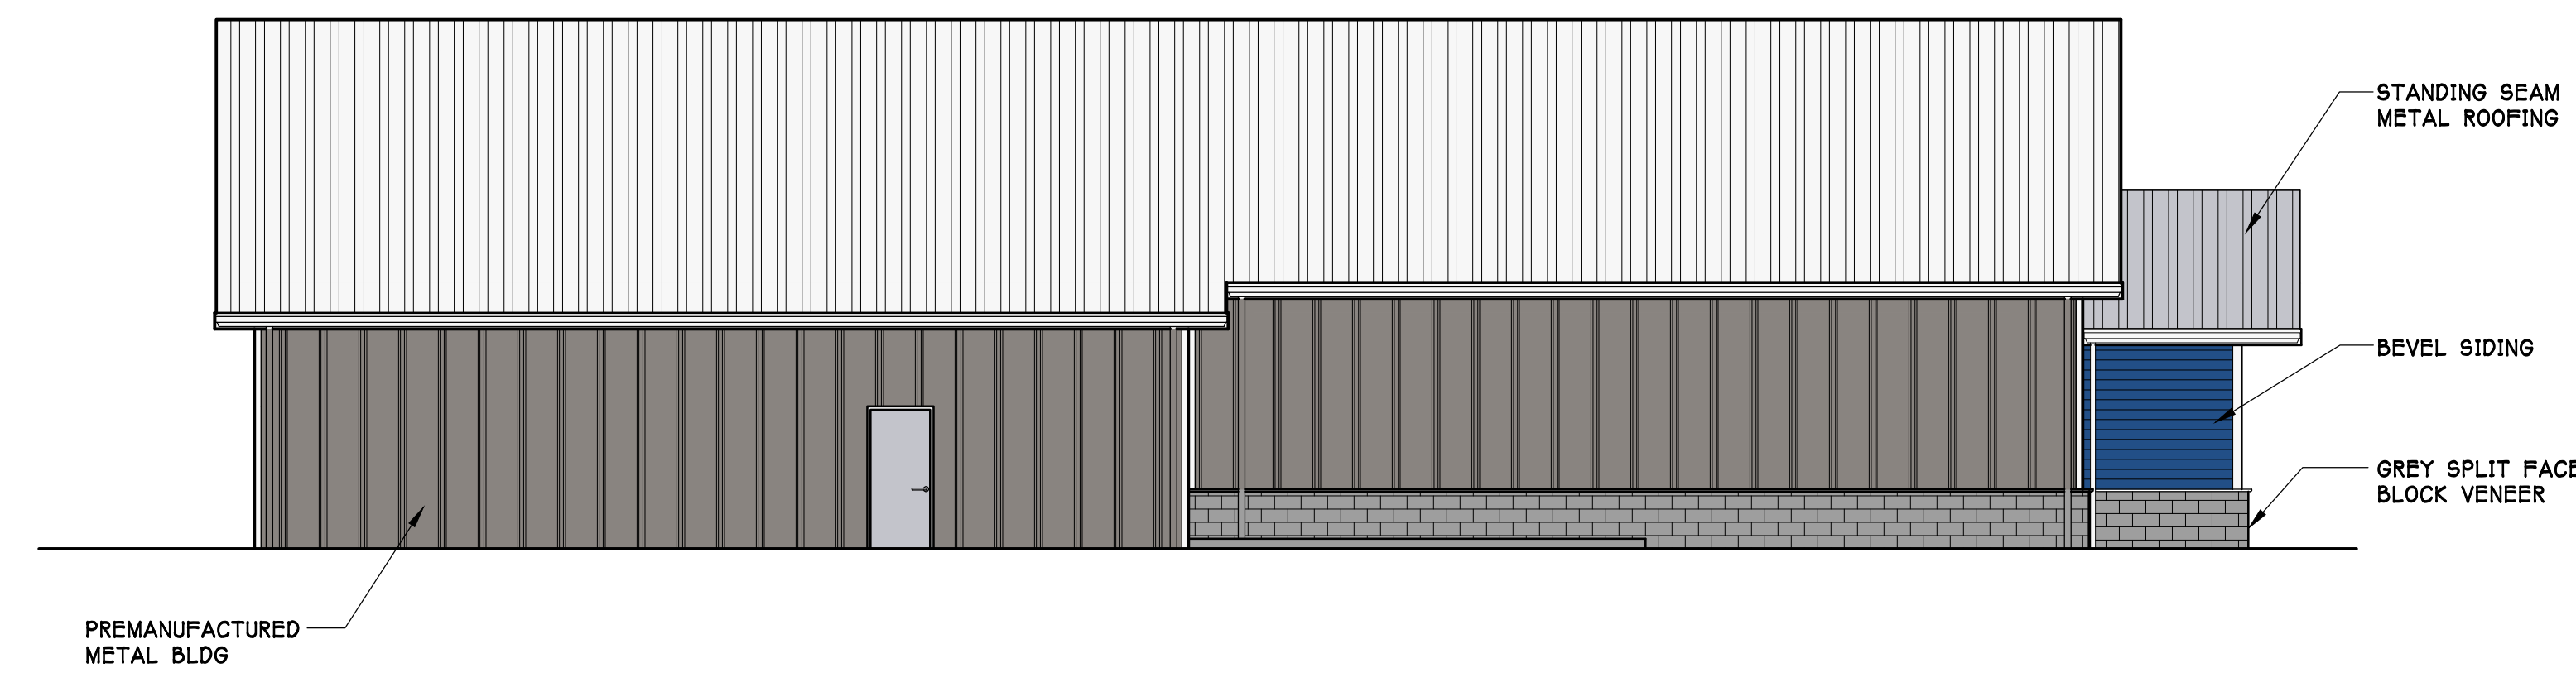

**EAST ELEVATION**

**BUILDING ELEVATIONS**

REVISIONS

DATE DESCRIPTION

B & T DESIGN & ENGINEERING, INC.  
2501 E. SUNSET WAY  
MILL CREEK, WA 98012  
(425) 857-0775 (PHONE)  
(425) 857-0966 (FAX)



**7 C'S SWIM SCHOOL**  
XXXX MILL CREEK DR  
MILL CREEK, WA 98012

PROJECT TITLE

**BUILDING ELEVATIONS**

SHEET TITLE

PROJECT	18132
DATE	10/15/19
DRAWN	NH
CHKD.	ST

SHEET :

**2.1p**

OF

# 7 C's Swim School Colors



**Solar White**

- Gutters
- Facia
- Soffit
- Board & Batten

**Galvalume**

- Roof

**Cool Gray Stone**

- Main Building Body
- Downspouts
- Window & Corner Trim

**Cool Majestic Blue**

- Building Entrance

Color samples will be brought to the Design Review Meeting